

VICINITY MAP N.T.S.

NEW BIRTH OF CHARLOTTE

11901 SAM FURR ROAD
HUNTERSVILLE, NORTH CAROLINA

PREPARED BY:
MEADE GUNNELL ENGINEERING & SURVEYING, P.C.
19810 WEST CATAWBA AVE. SUITE A
CORNELIUS, NC 28031

N/F
DENVER A. HAMPTON
AVIS S. HAMPTON
D.B.K. 7591 PG. 0019
PIN.# 011-231-15
ZONED TR




N/F
TOMMIE THOMPSON MAYES
D.B.K. 2286 PG. 316
PIN.# 011-231-19
ZONED TR

N/F
ADMAC CORPORATION
AND DSC LOGISTICS INC.
D.B.K. 8390 PG. 709
PIN.# 011-211-09
LOT 1, DSC LOGISTICS - MAP 1
MAP BOOK 26, PG. 902
ZONED CB

N/F
JEAN PAUL PARADIS
D.B.K. 9310 PG. 170
PIN.# 011-231-02
ZONED TR

N/F
FRED FOLSON
NEW BIRTH CHURCH
HOLDINGS, INC.
D.B.K. 18134 PG. 131
PIN.# 011-231-01
ZONED TR

N/F
LOUISE G. HOWARD FAMILY
INVESTMENTS, L.P.
D.B.K. 8939 PG. 409
PIN.# 011-211-10
LOT 3, DSC LOGISTICS - MAP 1
MAP BOOK 26, PG. 902
ZONED CB

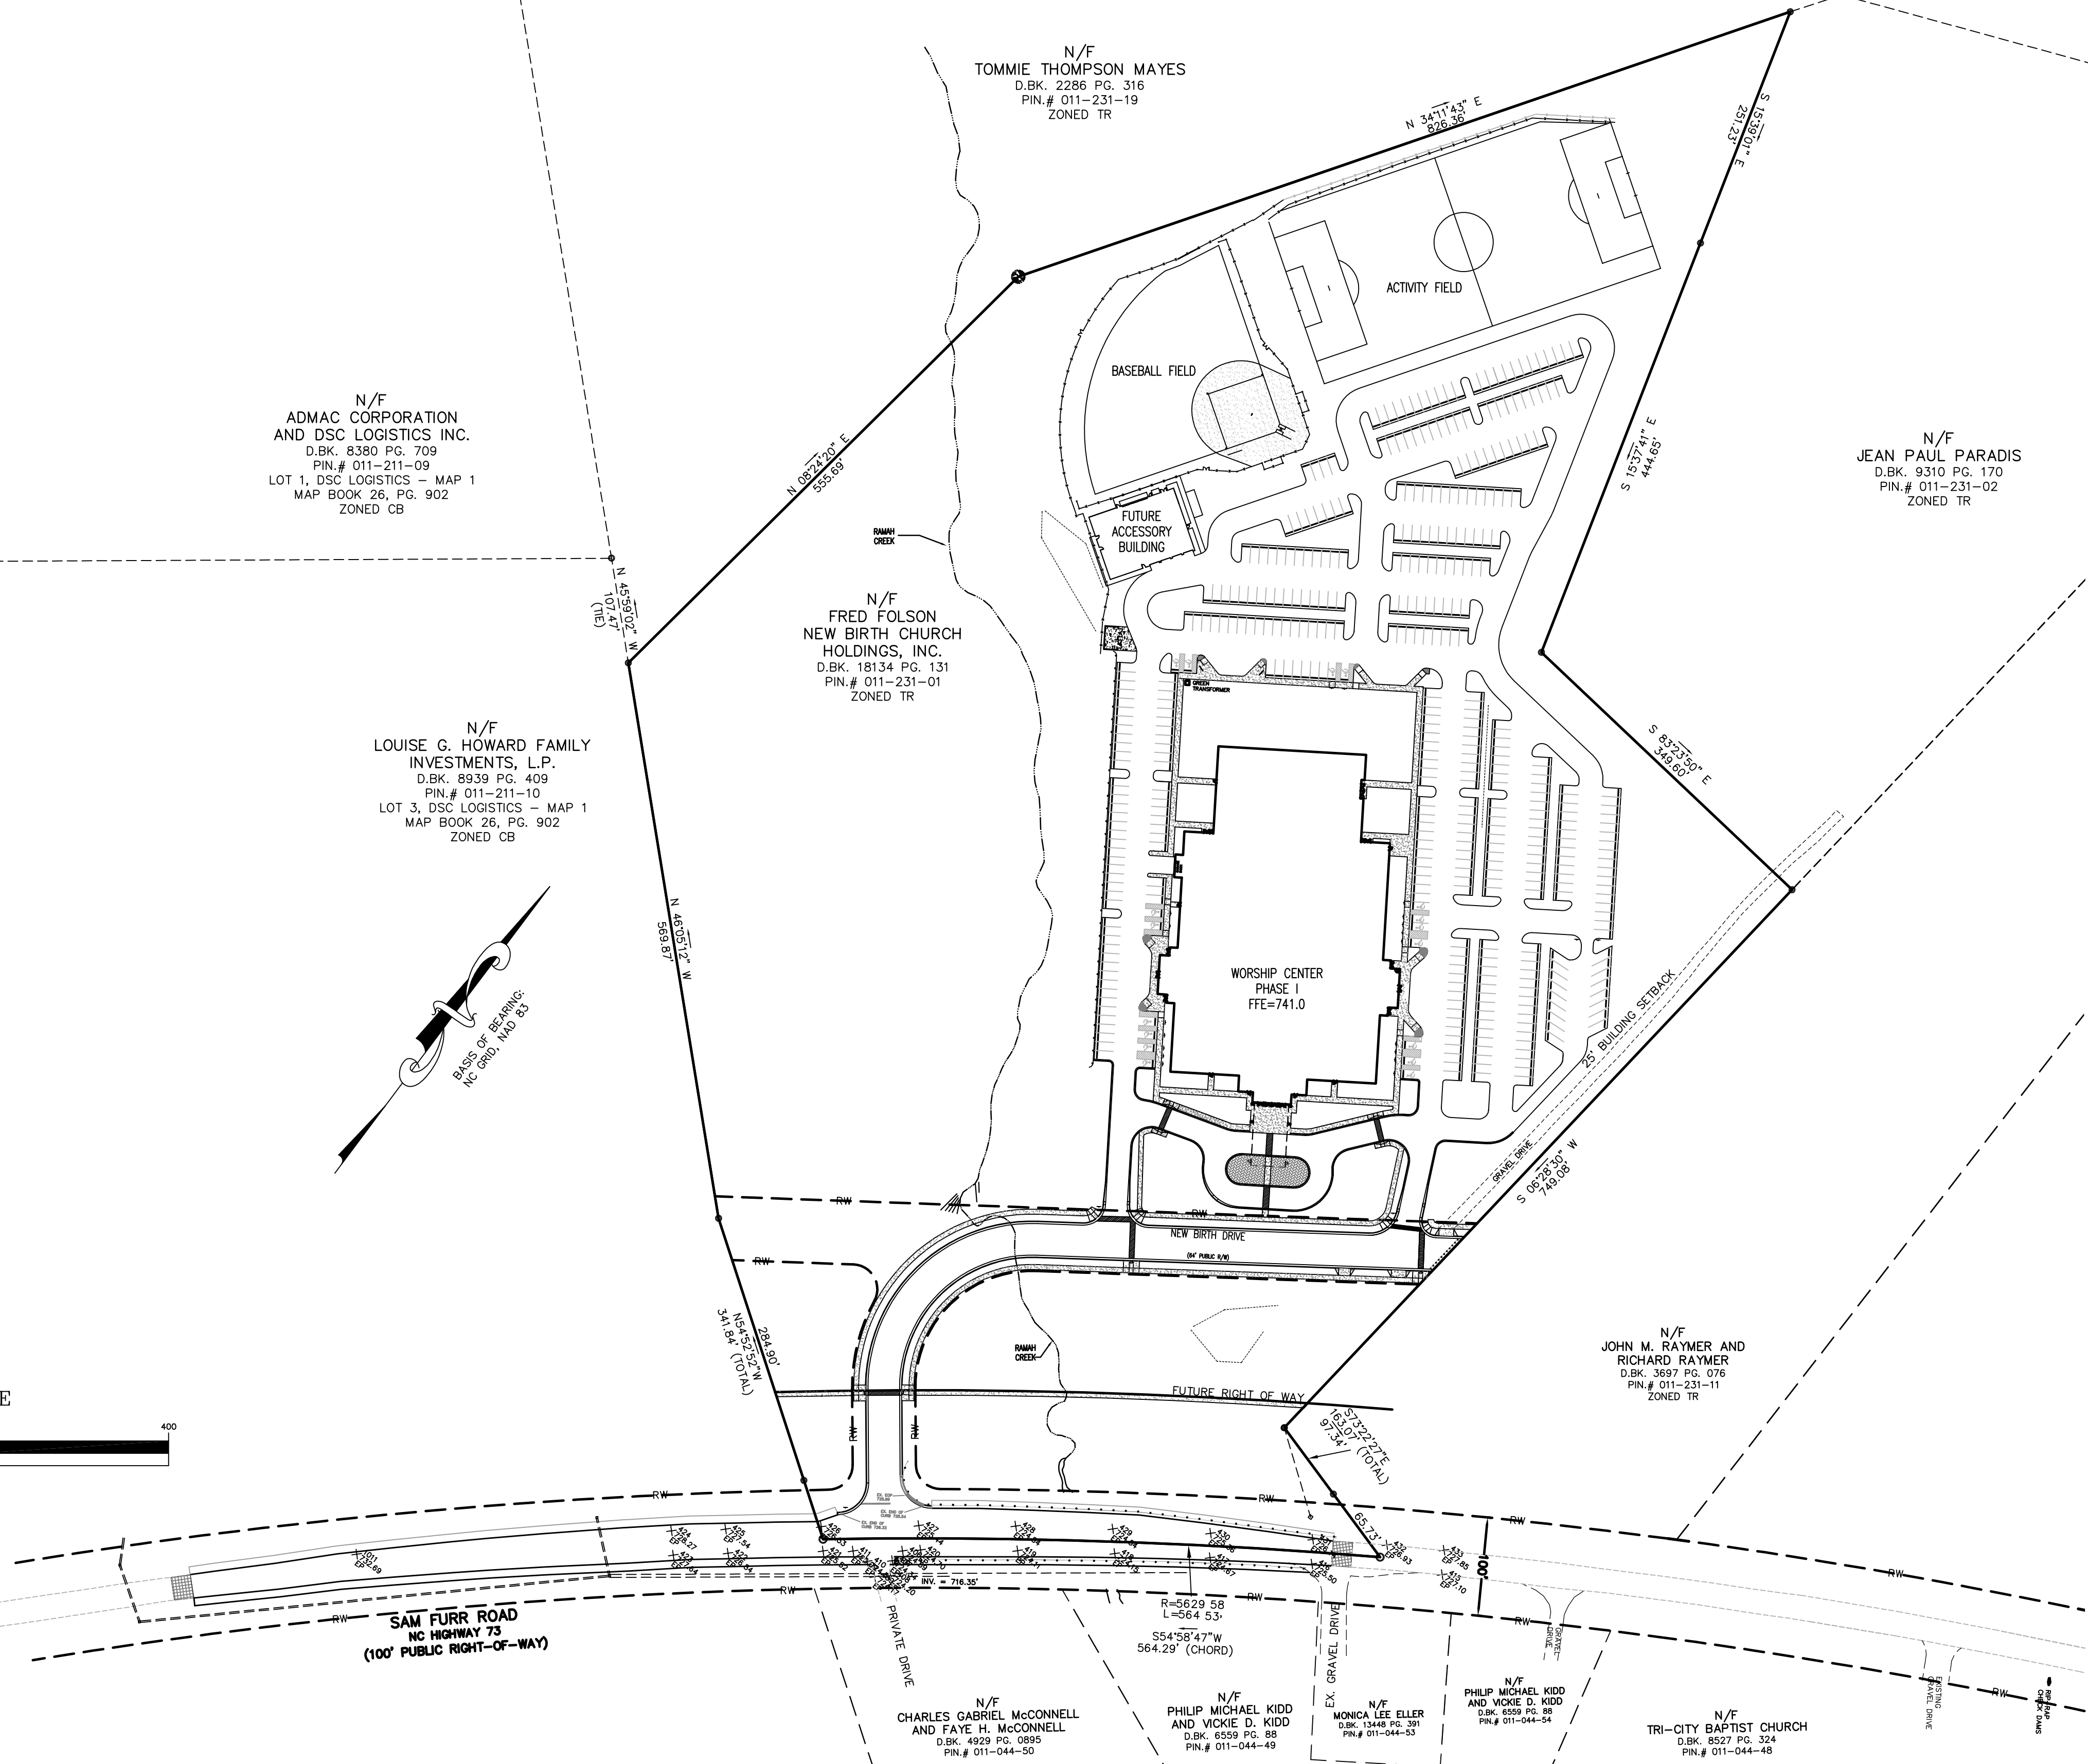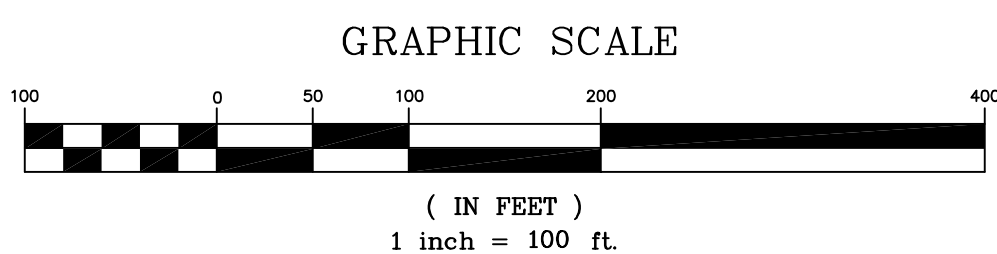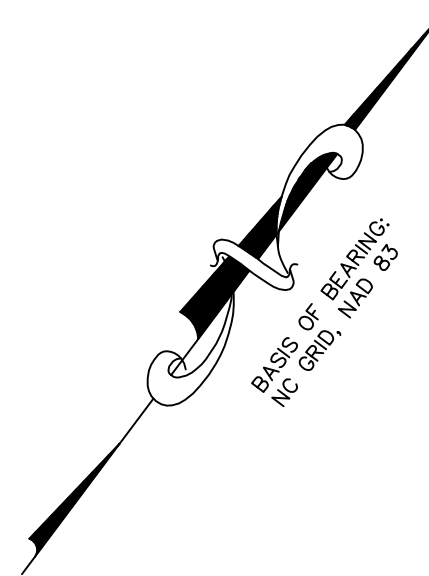

SHEET INDEX:

- C100 COVER SHEET
- C200 EXISTING CONDITIONS & TREE SURVEY
- C201 EXISTING CONDITIONS & TREE SURVEY
- C202 EXISTING CONDITIONS & DEMOLITION PLAN
- C203 PRE-DEVELOPED EROSION CONTROL PLAN
- C300 OVERALL SITE PLAN
- C301 PUBLIC STREET IMPROVEMENTS
- C302 SITE AND HORIZONTAL CONTROL
- C303 SITE AND HORIZONTAL CONTROL
- C304 PRELIMINARY SUBDIVISION PLAN
- C305 PAVEMENT MARKING PLAN
- C400 GRADING AND STORM DRAINAGE PLAN
- C401 GRADING AND STORM DRAINAGE PLAN
- C402 GRADING AND STORM DRAINAGE PLAN
- C403 GRADING AND STORM DRAINAGE PLAN
- C500 EROSION CONTROL PLAN
- C501 EROSION CONTROL PLAN
- C600 UTILITY PLAN
- C601 UTILITY PLAN
- C602 SANITARY SEWER LATERAL PROFILE
- C700 LANDSCAPE PLAN
- C800 ENTRANCE ROAD PLAN & PROFILE
- C801 SIGHT DISTANCE PLAN & PROFILE
- C802 NCDOT HWY 73 CROSS-SECTIONS
- C803 NCDOT HWY 73 CROSS-SECTIONS
- C804 NCDOT HWY 73 CROSS-SECTIONS
- C805 NCDOT HWY 73 CROSS-SECTIONS
- C806 NCDOT HWY 73 CROSS-SECTIONS
- C807 NCDOT HWY 73 CROSS-SECTIONS
- C808 NCDOT HWY 73 CROSS-SECTIONS
- C809 NCDOT DETAILS AND SPECIFICATIONS
- C810 NCDOT DETAILS AND SPECIFICATIONS
- C900 DETAILS AND SPECIFICATIONS
- C901 DETAILS AND SPECIFICATIONS
- C902 DETAILS AND SPECIFICATIONS
- C903 DETAILS AND SPECIFICATIONS
- C904 DETAILS AND SPECIFICATIONS
- C905 DETAILS AND SPECIFICATIONS
- C906 DETAILS AND SPECIFICATIONS
- C907 DETAILS AND SPECIFICATIONS
- C908 DETAILS AND SPECIFICATIONS
- C909 DETAILS AND SPECIFICATIONS
- C910 DETAILS AND SPECIFICATIONS
- C911 DETAILS AND SPECIFICATIONS
- C912 DETAILS AND SPECIFICATIONS

DATE	DESCRIPTION
05-29-06	SUBMITTAL
05-30-06	PLAN REVISED PER TOWN & COUNTY COMMENTS / RED-LINES.
07-28-06	PLAN REVISED PER TOWN & COUNTY COMMENTS / RED-LINES.
01-19-07	PLAN REVISED PER TOWN & COUNTY COMMENTS / RED-LINES.
05-25-07	PLAN REVISED PER TOWN & COUNTY COMMENTS / RED-LINES.
07-10-07	PLAN REVISED PER COUNTY COMMENTS / RED-LINES.
10-08-07	PLAN REVISED PER TOWN COMMENTS / RED-LINES.

CLIENT
SRP DEVELOPMENT LIMITED PARTNERSHIP
1907 LEONARD AVE. STE. 100
COLUMBUS, OH 43219
(P) (614) 258-2481 (F) (614) 258-3439

MEADE GUNNELL
ENGINEERING & SURVEYING, P.C.
19810 West Catawba Avenue
Cornelius, N.C. 28031
704-655-7290 704-655-7291 (fax)

DATE
10-08-2007

NEW BIRTH OF CHARLOTTE
11901 SAM FURR ROAD
MECKLENBURG COUNTY, HUNTERSVILLE, NC

COVER SHEET

JOB NUMBER 751.20 SHEET NUMBER C100