


PROJECT:
NEW FACILITY FOR:
NEW BIRTH OF CHARLOTTE,
NORTH CAROLINA LLC
11901 SAM FURR ROAD
HUNTERSVILLE, N.C. 28078

LOCATION MAP

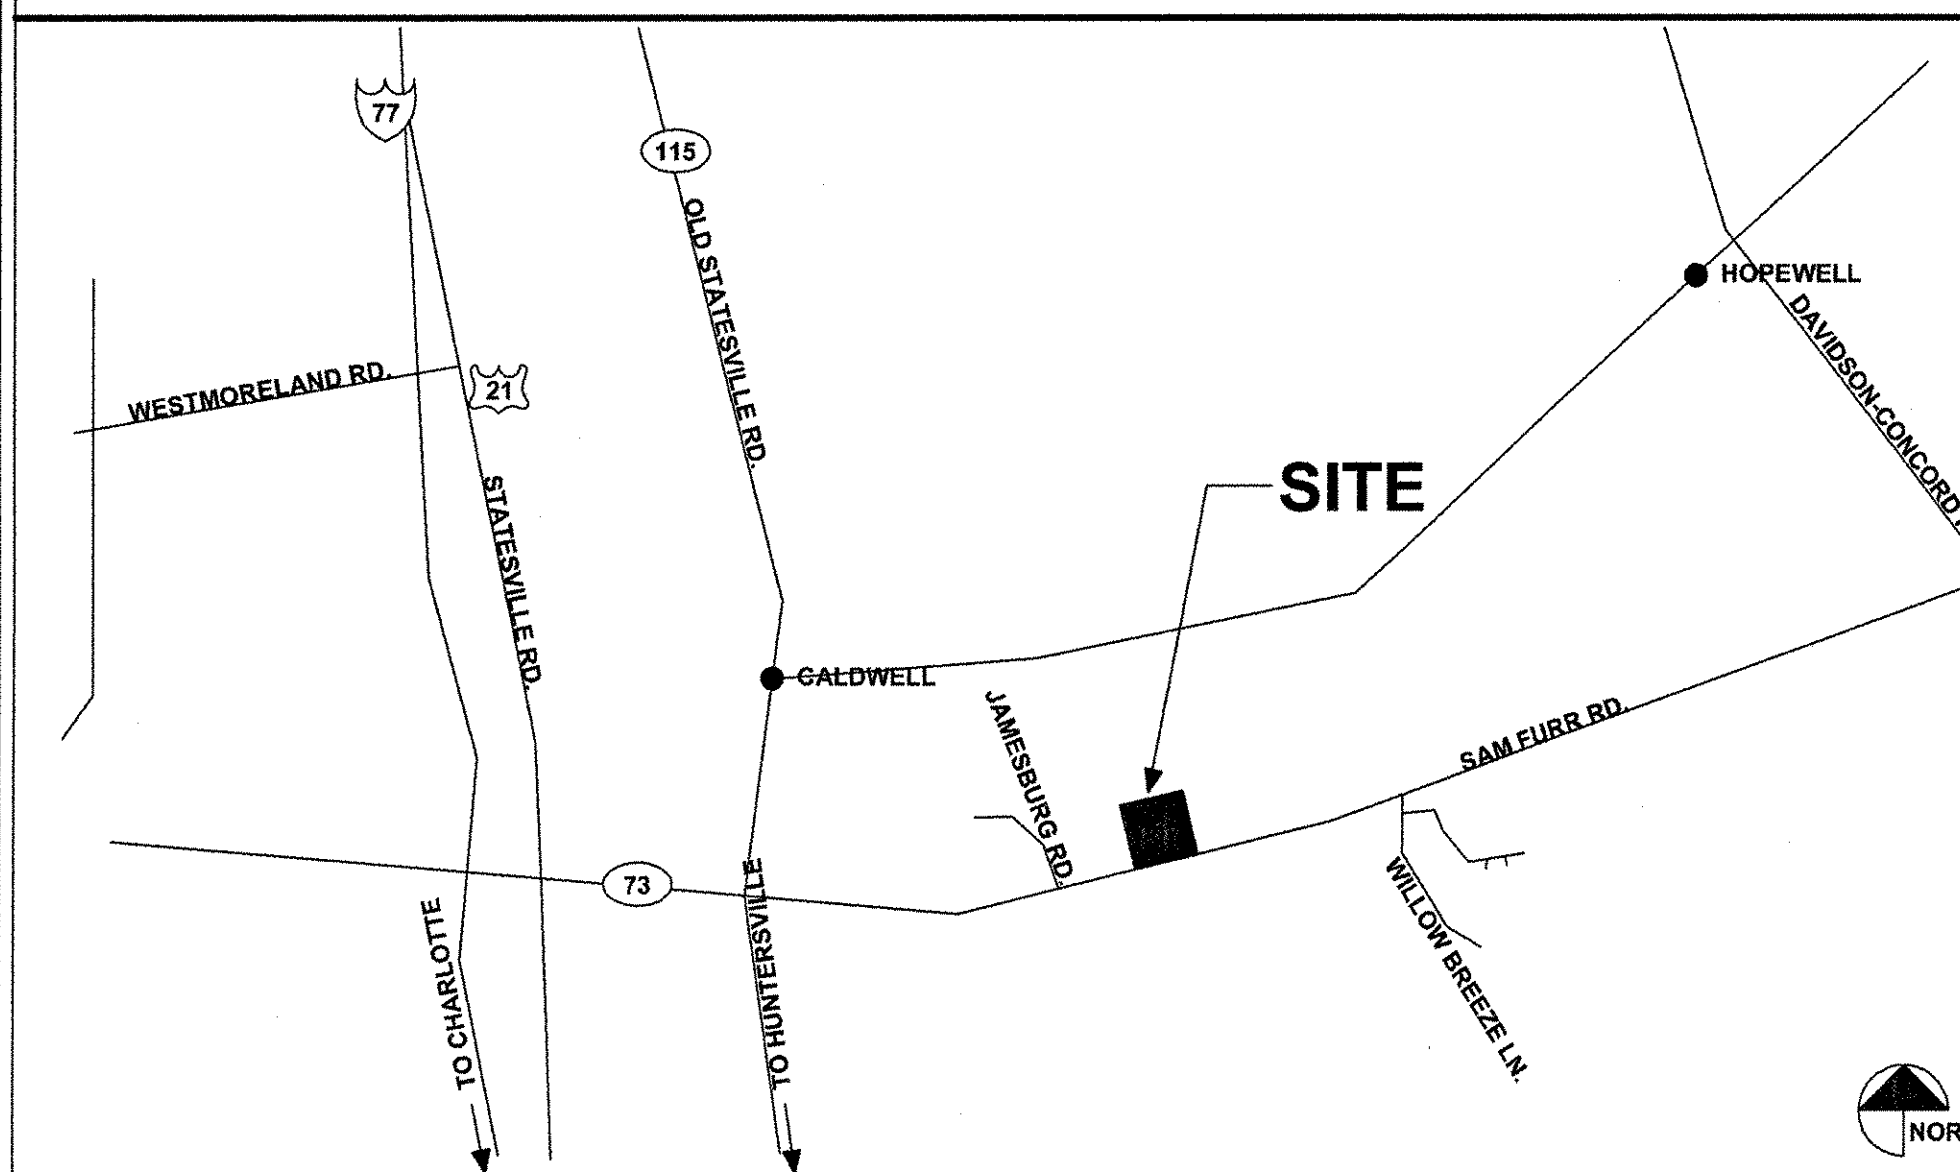

SHEET INDEX

COVER	INDEX SHEET
G-101	NORTH CAROLINA APPENDIX B
G-101A	SCHEDULE OF SPECIAL INSPECTIONS
G-102	CODE SUMMARY #1
G-103	CODE SUMMARY #2
G-104	CODE UL LISTINGS
G-105	CODE UL LISTINGS
G-106	CODE UL LISTINGS
G-107	CODE UL LISTINGS
G-108	CODE UL LISTINGS
ARCHITECTURAL	
A-101	FIRST FLOOR PLAN
A-102	SECOND FLOOR PLAN
A-103	ROOF PLAN
A-104	ROOF TRUSS PROFILES
A-201	FIRST FLOOR DIMENSION PLAN
A-202	SECOND FLOOR DIMENSION PLAN & WALL TYPE SCHEDULE
A-301	FIRST FLOOR REFLECTED CEILING PLAN
A-302	SECOND FLOOR REFLECTED CEILING PLAN
A-401	EXTERIOR ELEVATIONS
A-402	EXTERIOR ELEVATIONS
A-403	BUILDING SECTIONS
A-404	BUILDING SECTIONS
A-405	CHANCEL BUILDING SECTIONS
A-501	WALL SECTIONS
A-502	WALL SECTIONS
A-503	WALL SECTIONS
A-504	WALL SECTIONS
A-505	WALL SECTIONS
A-506	WALL SECTIONS
A-507	WALL SECTIONS
A-508	WALL SECTIONS
A-509	WALL SECTIONS
A-510	WALL SECTIONS AND DETAILS
A-601	ENLARGED PLANS & MOUNTING SCHEDULE
A-602a	ENLARGED PLANS
A-602b	ENLARGED PLANS
A-603	STAIR PLANS, SECTIONS & DETAILS
A-604	STAIRS PLANS & SECTIONS, & ELEVATOR PLANS & SECTIONS
A-605	UNDER BALCONY SEATING PLANS/DETAILS (ALT #1)
A-606	PLATFORM PLANS, SECTIONS, & DETAILS
A-607	ACCESS LADDER, SECTIONS, & DETAILS
A-701	DOOR SCHEDULE
A-702	DOOR DETAILS
A-703	WINDOW ELEVATIONS
A-704	WINDOWS, DOORS, & MISC. DETAILS
A-801	MISCELLANEOUS DETAILS
A-802	MISCELLANEOUS DETAILS & FIRE RATINGS
A-800	FINISH SCHEDULE
A-901	FIRST FLOOR FINISH PLAN
A-902	SECOND FLOOR FINISH PLAN
CIVIL	
C100	CIVIL COVER SHEET
C200	EXISTING CONDITIONS & TREE SURVEY
C201	EXISTING CONDITIONS & TREE SURVEY
C202	EXISTING CONDITIONS & DEMOLITION PLAN
C203	PRE-DEVELOPED EROSION CONTROL PLAN
C300	OVERALL SITE PLAN
C301	PUBLIC STREET IMPROVEMENTS
C302	SITE & HORIZONTAL CONTROL
C303	SITE & HORIZONTAL CONTROL
C304	PRELIMINARY SUBDIVISION PLAN
C305	PAVEMENT MARKINGS PLAN
C400	GRADING & STORM DRAIN PLAN
C401	GRADING & STORM DRAIN PLAN
C402	GRADING & STORM DRAIN PLAN
C403	GRADING & STORM DRAIN PLAN
C500	EROSION CONTROL PLAN
C501	EROSION CONTROL PLAN
C600	UTILITY PLAN
C601	UTILITY PLAN
C602	SANITARY SEWER LATERAL PROFILE
C700	LANDSCAPE PLAN
C800	ENTRANCE ROAD PLAN & PROFILE
C801	SIGHT DISTANCE PLAN & PROFILE
C802	NC DOT HWY 73 CROSS-SECTIONS
C803	NC DOT HWY 73 CROSS-SECTIONS
C804	NC DOT HWY 73 CROSS-SECTIONS
C805	NC DOT HWY 73 CROSS-SECTIONS
C806	NC DOT HWY 73 CROSS-SECTIONS
C807	NC DOT HWY 73 CROSS-SECTIONS
C808	NC DOT HWY 73 CROSS-SECTIONS
C809	NC DOT DETAILS AND SPECIFICATIONS
C810	NC DOT DETAILS AND SPECIFICATIONS
C900	DETAILS & SPECIFICATIONS
C901	DETAILS & SPECIFICATIONS
C902	DETAILS & SPECIFICATIONS
C903	DETAILS & SPECIFICATIONS
C904	DETAILS & SPECIFICATIONS
C905	DETAILS & SPECIFICATIONS
C906	DETAILS & SPECIFICATIONS
C907	DETAILS & SPECIFICATIONS
C908	DETAILS & SPECIFICATIONS
C909	DETAILS & SPECIFICATIONS
C910	DETAILS & SPECIFICATIONS
C911	DETAILS & SPECIFICATIONS
C912	DETAILS & SPECIFICATIONS
STRUCTURAL	
S0.1	STRUCTURAL NOTES, FOUNDATION PLAN NOTES & SCHEDULES
S1.1	FOUNDATION PLAN
S1.2	FRAMING PLAN & SECTIONS
S2.1	SECTIONS
S2.2	PARTIAL PLANS
S2.3	STEEPLE PLANS, ELEVATIONS, & SECTIONS
S2.4	SECTIONS
NUCOR	
N-1	C1 OF 1, D1 OF _ , D2 OF _ , D3 OF _
N-2	D4 OF _ , D5 OF _ , D6 OF _ , D7 OF _
N-3	D8 OF _ , D9 OF _ , E1 OF _ , E2 OF _
N-4	E3 OF _ , E4 OF _ , E5 OF _ , E6 OF _
N-5	E7 OF _ , E8 OF _ , E9 OF _ , E10 OF _
N-6	E11 OF _ , E12 OF _ , E13 OF _ , E14 OF _
N-7	E15 OF _ , E16 OF _ , E17 OF _ , E18 OF _
N-8	E19 OF _ , E20 OF _ , E21 OF _ , E22 OF _
N-9	E23 OF _ , E24 OF _ , E25 OF _ , E26 OF _
N-10	E27 OF _ , E28 OF _ , E29 OF _ , E30 OF _
N-11	E31 OF _ , E32 OF _ , E33 OF _ , E34 OF _
N-12	E35 OF _ , F1 OF 3, F2 OF 3, F3 OF 3
FIRE PROTECTION	
F1.1	PARTIAL FIRST FLOOR FIRE PROTECTION PLAN
F1.2	PARTIAL FIRST FLOOR FIRE PROTECTION PLAN
F1.3	SECOND FLOOR FIRE PROTECTION PLAN
PLUMBING	
P1.0	PLUMBING SITE PLAN
P1.1	PARTIAL FIRST FLOOR PLUMBING PLAN
P1.2	PARTIAL FIRST FLOOR PLUMBING PLAN
P1.3	SECOND FLOOR PLUMBING PLAN
P1.4	PARTIAL ROOF LEVEL PLUMBING PLAN
P1.5	PARTIAL ROOF LEVEL PLUMBING PLAN
P2.1	PLUMBING SCHEDULES & DIAGRAMS
P3.1	PLUMBING STACKS AND RISERS
P3.2	PLUMBING STACKS AND RISERS
HVAC	
H1.1	PARTIAL FIRST FLOOR HVAC PLAN
H1.2	PARTIAL FIRST FLOOR HVAC PLAN
H1.3	PARTIAL SECOND FLOOR HVAC PLAN
H1.4	PARTIAL ROOF LEVEL HVAC PLAN
H1.5	PARTIAL ROOF LEVEL HVAC PLAN
H1.6	HVAC SCHEDULES
H1.7	HVAC VENTILATION SCHEDULES



ALTERNATIVES

BASE BID
 ALL GENERAL CONSTRUCTION OF THE BUILDING FROM INCLUDING RELATED UTILITIES, SITE WORK, ETC. TO BE INCLUDED.

ALTERNATE BID
 DEDUCT DOORS AND RELATED WALLS @ CLASSROOMS UNDER BALCONY AND ADD RAISED SEATING AREA (A-900) INCLUDING SELF-RISING SEATING AND COLUMN WRAPS (19/A-704) AS INDICATED.

NOTE TO BUILDING PLANS EXAMINER

ONCE A QUALIFIED FABRICATOR OR CONTRACTOR HAS BEEN SELECTED FOR THE FOLLOWING WORK AREAS AND PRIOR TO INSTALLATION, DESIGN, AN INSTALLATION DOCUMENT WILL BE SUBMITTED TO THE PLANS REVIEW DEPARTMENT.

FOR APPROVAL

1) FIRE SUPPRESSION SYSTEM
 2) METAL TRUSSES
 3) KITCHEN HOOD WITH SUPPRESSION SYSTEM

DESIGNED UNDER 2002 NORTH CAROLINA BUILDING CODE.

APPROVED FOR CONSTRUCTION

DATE 11/14/2007

PLANS
 SPECS
 ADDENDUM
 OTHER

DEVELOPMENT MANAGER:

SRP DEVELOPMENT
 1907 LEONARD AVENUE, SUITE 110
 COLUMBUS, OH 43219
 p 614.251.7955
 f 614.251.6153

ARCHITECT & ENGINEER:
DAVID L. RENKES

1907 LEONARD AVENUE, SUITE 110
 COLUMBUS, OH 43219
 p 614.251.7955
 f 614.251.6153

CIVIL ENGINEER:
MEADE GUNNELL
ENGINEERING SURVEYING, P.C.

19810-A WEST CATAWBA AVENUE
 CORNELIUS, N.C. 28031
 p 704.655.7290
 f 704.655.7291

STRUCTURAL ENGINEER:
SHIRK & O'DONOVAN
CONSULTING ENGINEERS, INC.

370 EAST WILSON BRIDGE ROAD
 WORTHINGTON, OH 43085
 p 614.436.6465
 f 614.436.6485

SHEET INDEX

CONTINUED

ELECTRICAL	E1.0 E1.0A E1.1 E1.2 E1.3 E2.1 E2.2 E2.3 E2.4 E2.5 E3.1 E3.2 E3.3 E4.1 E4.2 E4.3 E4.4	ELECTRICAL SITE PLAN ELECTRICAL SITE PHOTOMETREC PLAN PARTIAL FIRST FLOOR LIGHTING PLAN PARTIAL FIRST FLOOR LIGHTING PLAN SECOND FLOOR LIGHTING PLAN PARTIAL FIRST FLOOR POWER PLAN PARTIAL FIRST FLOOR POWER PLAN SECOND FLOOR POWER PLAN PARTIAL ROOF ELECTRICAL PLAN PARTIAL ROOF ELECTRICAL PLAN PARTIAL FIRST FLOOR A/V POWER PLAN PARTIAL FIRST FLOOR A/V POWER PLAN SECOND FLOOR A/V POWER PLAN ELECTRICAL ONE-LINE DIAGRAM ELECTRICAL SCHEDULES & DETAILS ELECTRICAL SCHEDULES & DETAILS ELECTRICAL SCHEDULES
AUDIO VISUAL	AV 101 AV 104 AV 108 AV 200 AV 201 AV 202 AV 203 AV 203.1 AV 203.2 AV 303 AV 600 AV 601 AV 601.1 TL 700 TL 700.1 TL 701 TL 702 TL 703 TL 703.1	LEGEND SECTION CEILING POINT LOADS FOR AV EQUIPMENT J-BOX SCHEDULES FIRST FLOOR J-BOX LOCATIONS SECOND FLOOR J-BOX LOCATIONS AUDIO RISER SANCTUARY AUDIO VIDEO RISER MULTIPURPOSE AUDIO RISER 70 VOLT SYSTEMS VIDEO RISER TECHNICAL POWER SCHEDULES TECHNICAL POWER FIRST FLOOR TECHNICAL POWER SECOND FLOOR SANCTUARY LIGHTING BLOCK DIAGRAM MULTIPURPOSE LIGHTING BLOCK DIAGRAM LIGHTING J-BOX SCHEDULE AND LOCATION FIRST FLOOR LIGHTING J-BOX SCHEDULE AND LOCATION SECOND FLOOR REFLECTED CEILING THEATRICAL LIGHTING RISER SANCTUARY THEATRICAL LIGHTING RISER MULTI PURPOSE

DATES ISSUED

PRELIMINARY-	03/03/06
BIDDING-	DATE
PERMIT-	11/20/06
CONSTRUCTION-	DATE
REVISIONS	
1	05/16/07-PERMIT RESUBMISSION
2	11/14/07-APPROVED FOR CONSTRUCTION
3	DATE AND DESCRIPTION
4	DATE AND DESCRIPTION
5	DATE AND DESCRIPTION

SEAL

