



Kenton Place

UPDATED SITE PLAN
NOVEMBER 13, 2008

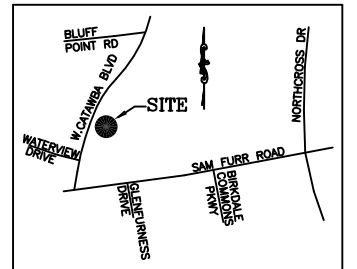

VICINITY MAP
NOT TO SCALE

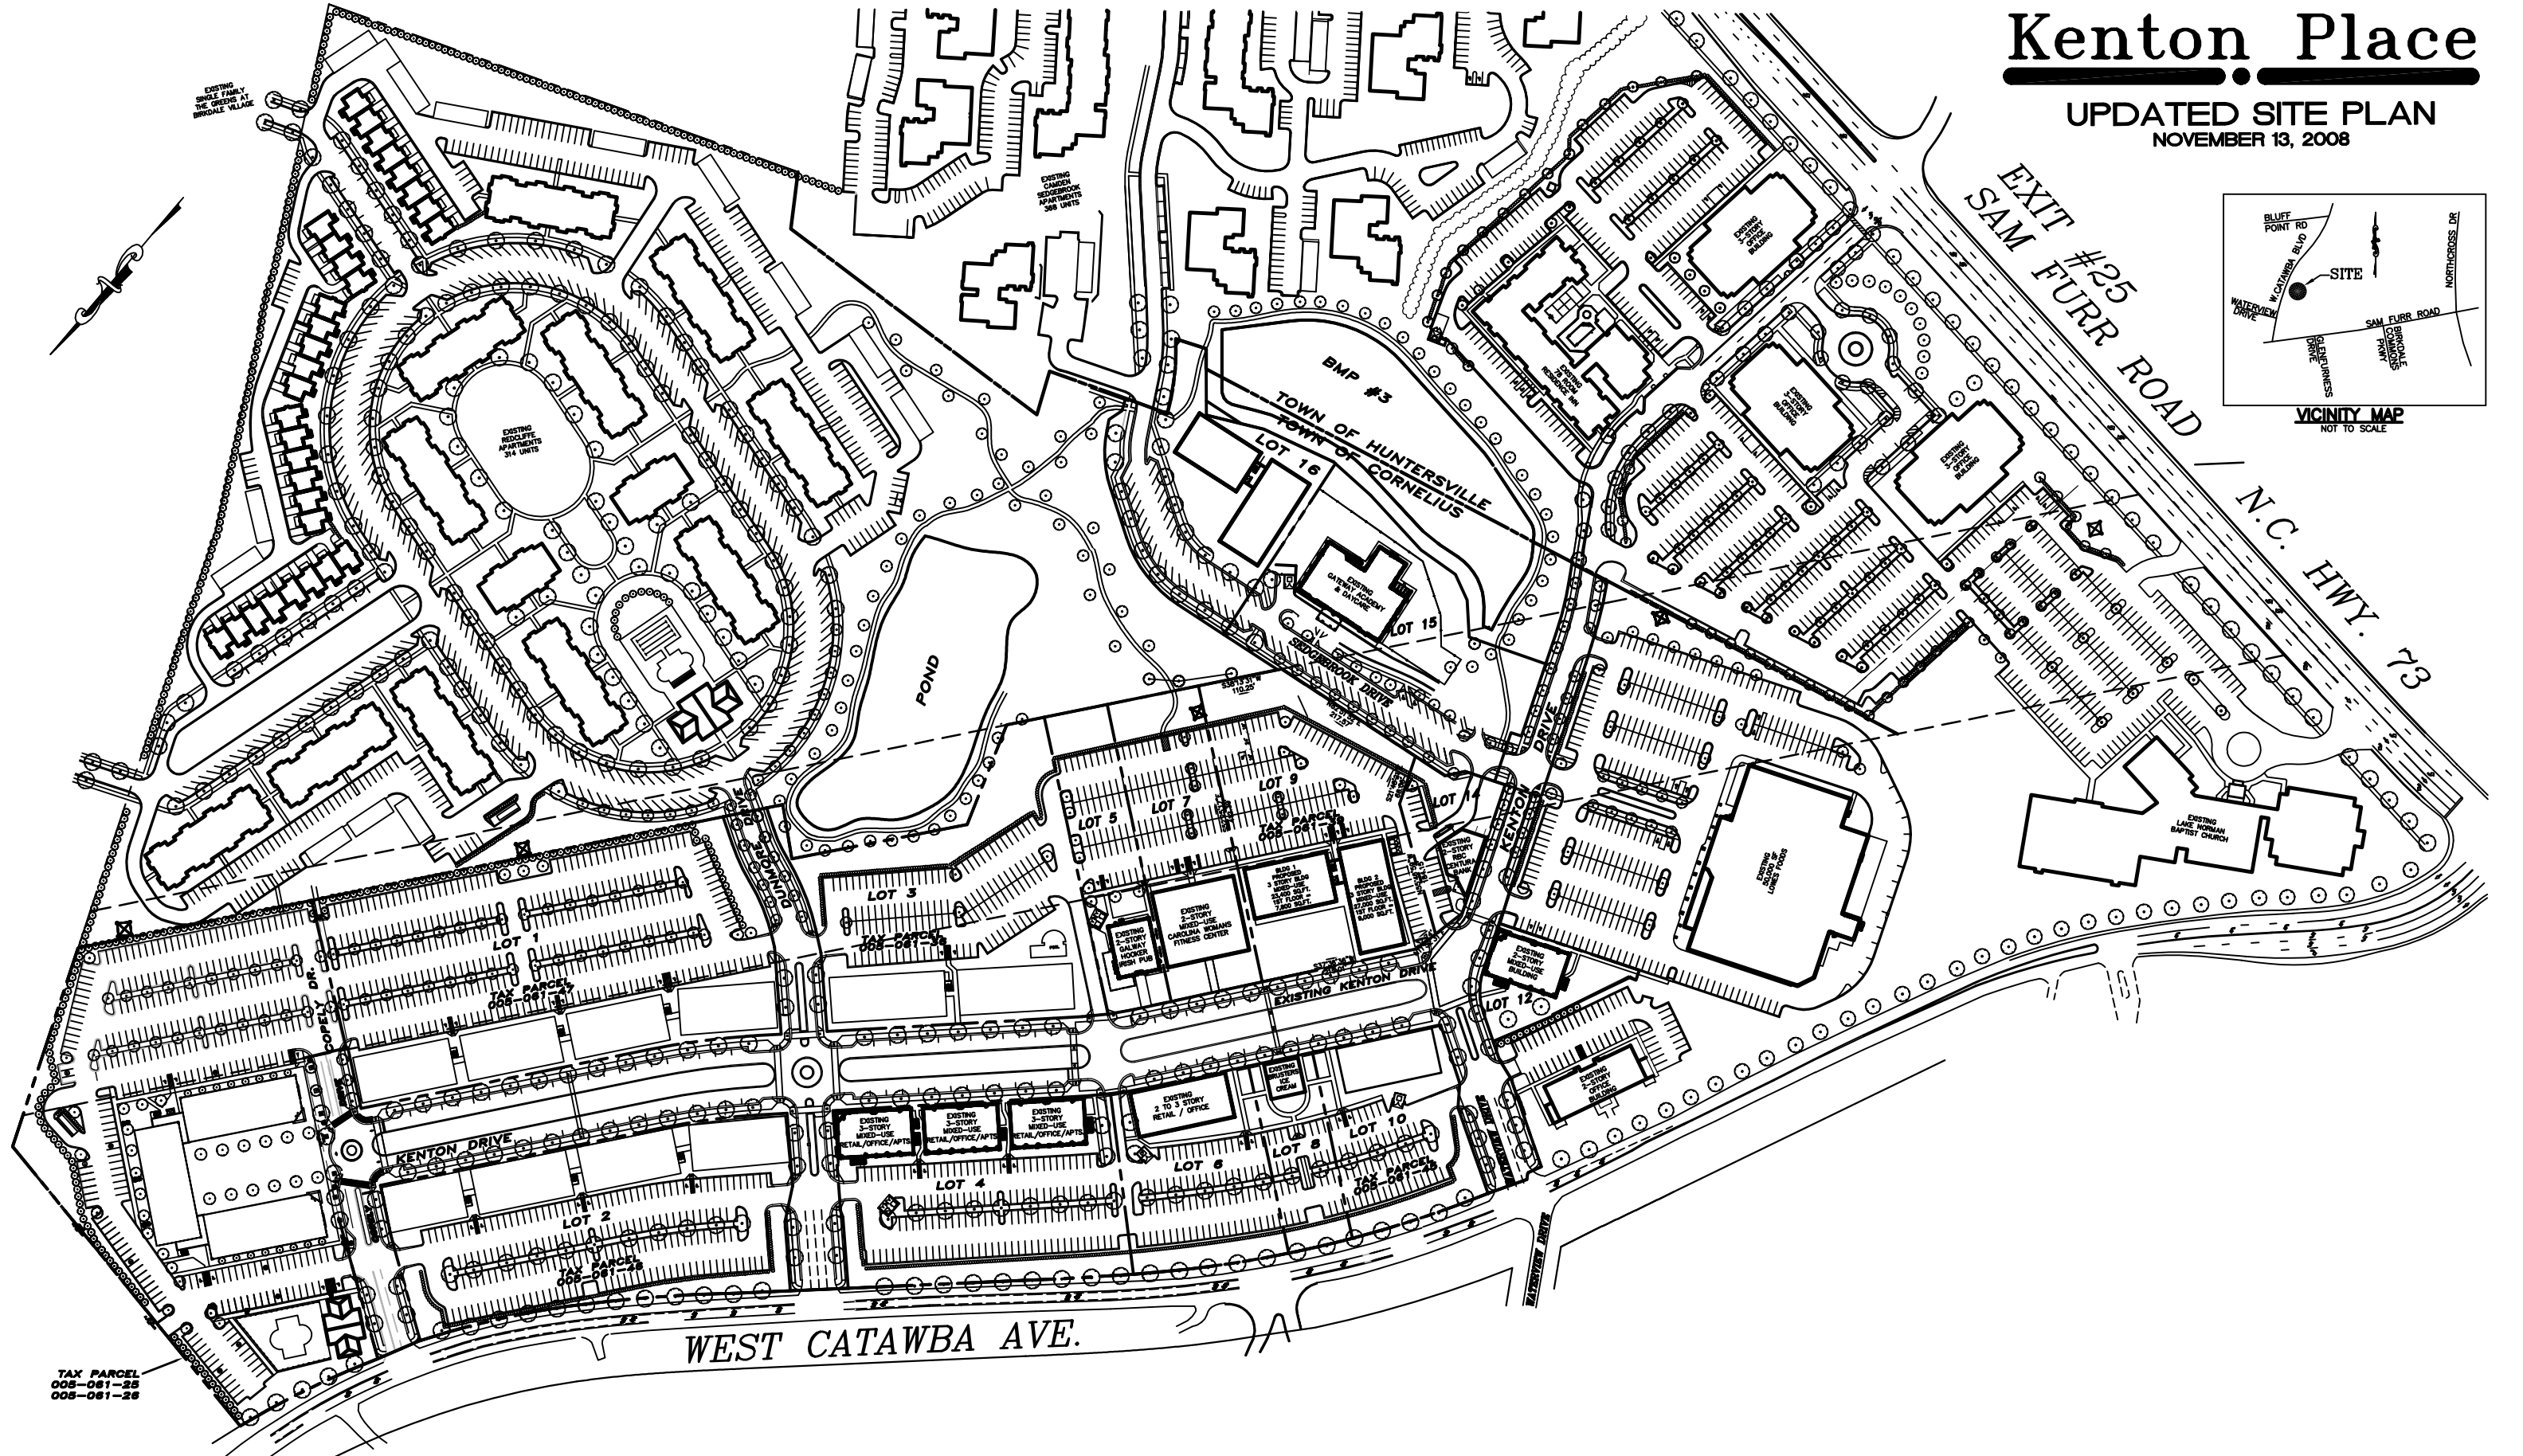

TAX PARCEL
005-081-25
005-081-26

WEST CATAWBA AVE.

MEADE GUNNELL
engineering & surveying p.c.
2810-A West Catawba Avenue
Cornelius, N.C. 28031
704-655-7290 704-655-7291 (fax)

